

RIVER JUNCTION RECLAMATION DIST. NO. 2064.


SAN JOAQUIN COUNTY CAL.


PROFILE OF RIVER LEVEE


SCALE HORIZ. 1" = 400'
 VERT. 1" = 4'


DATUM USED. J. E. LITTLE ENGINEER.

S. 1/4 Cor. Sec. 4 T. 35 N. R. 7 E

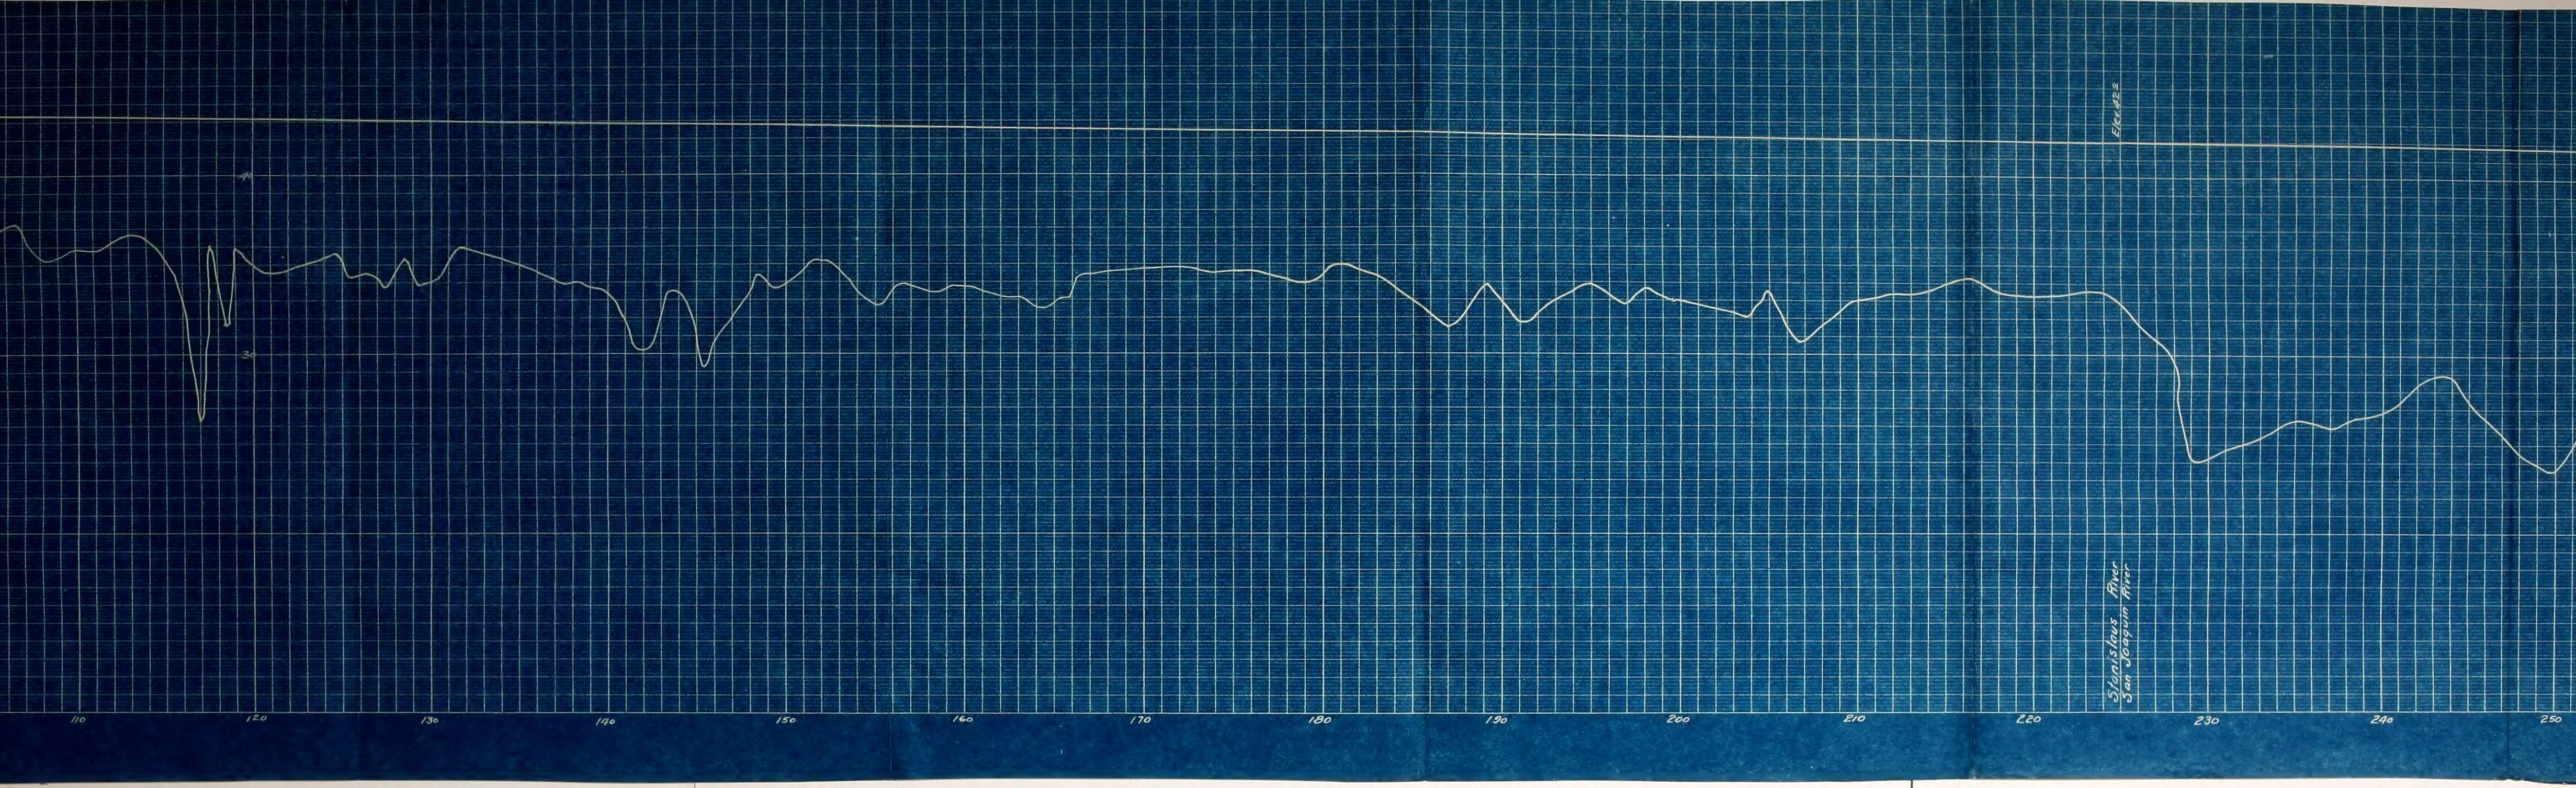

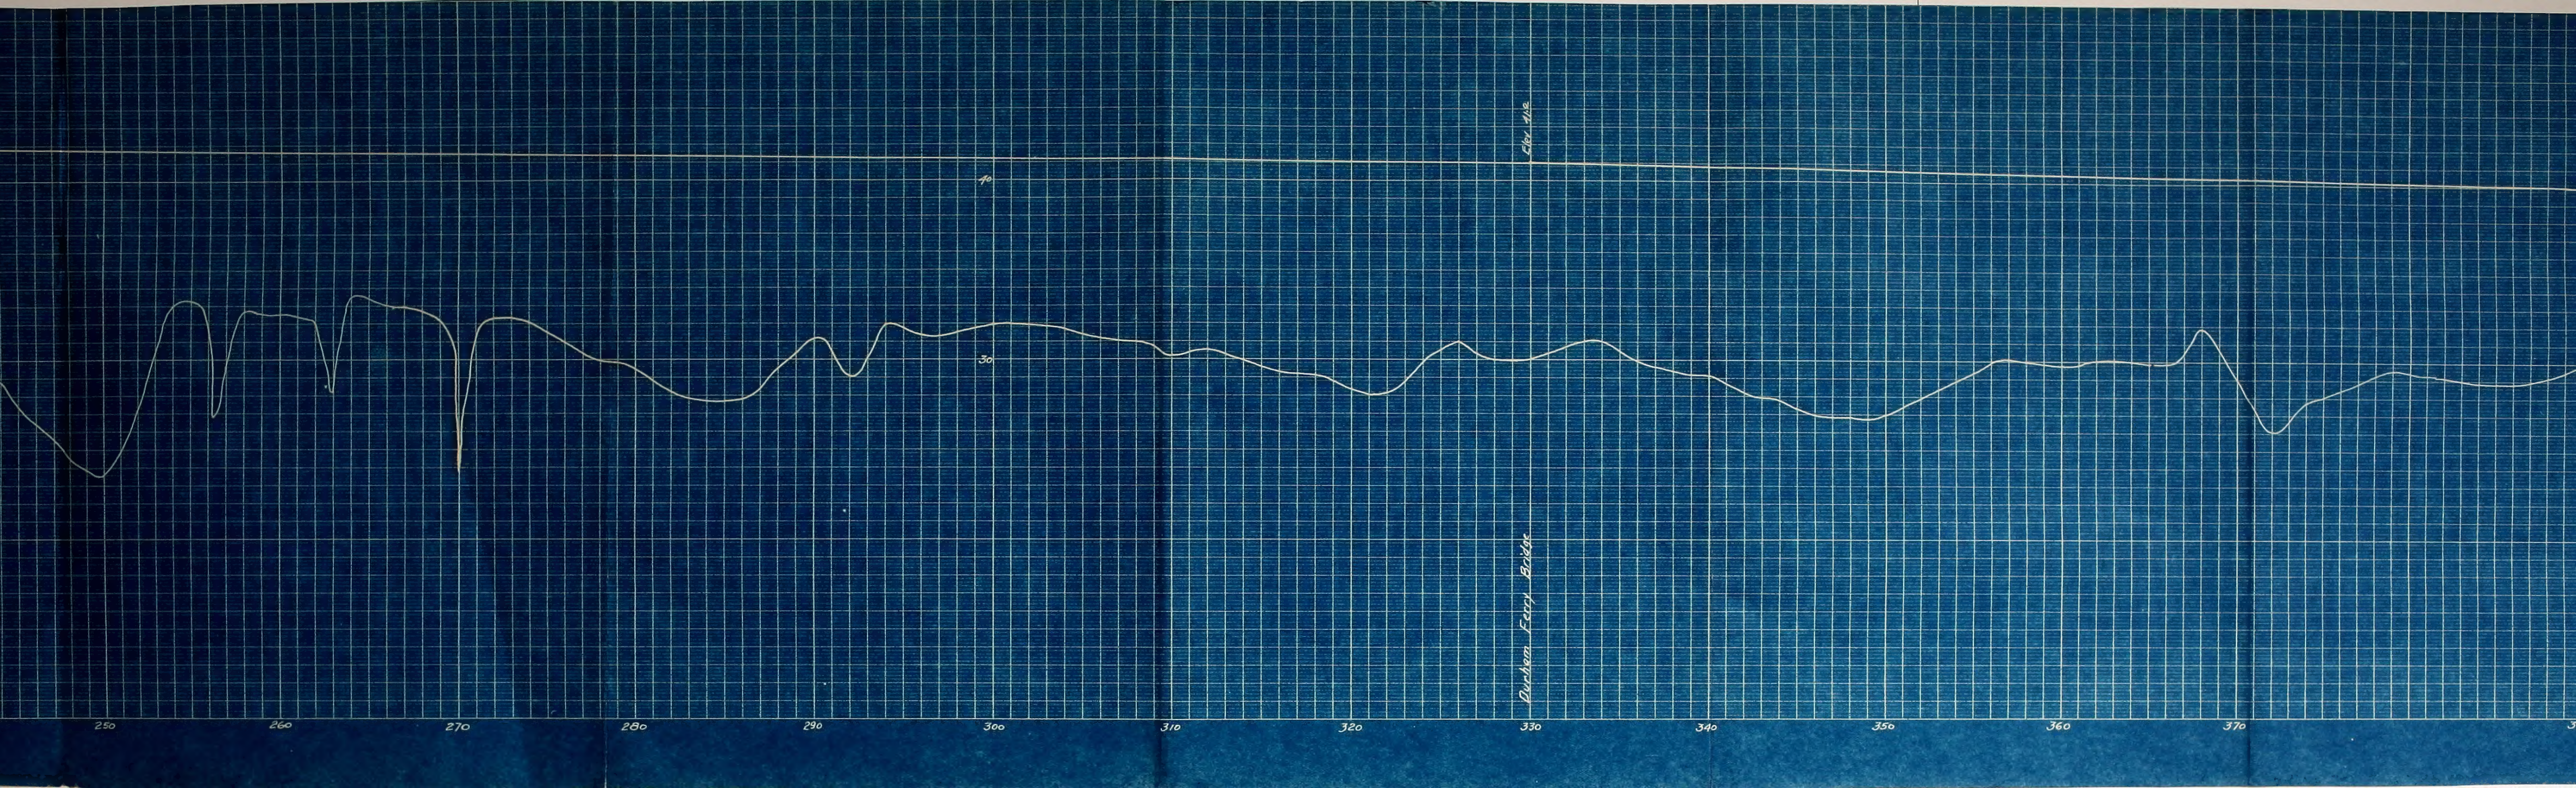

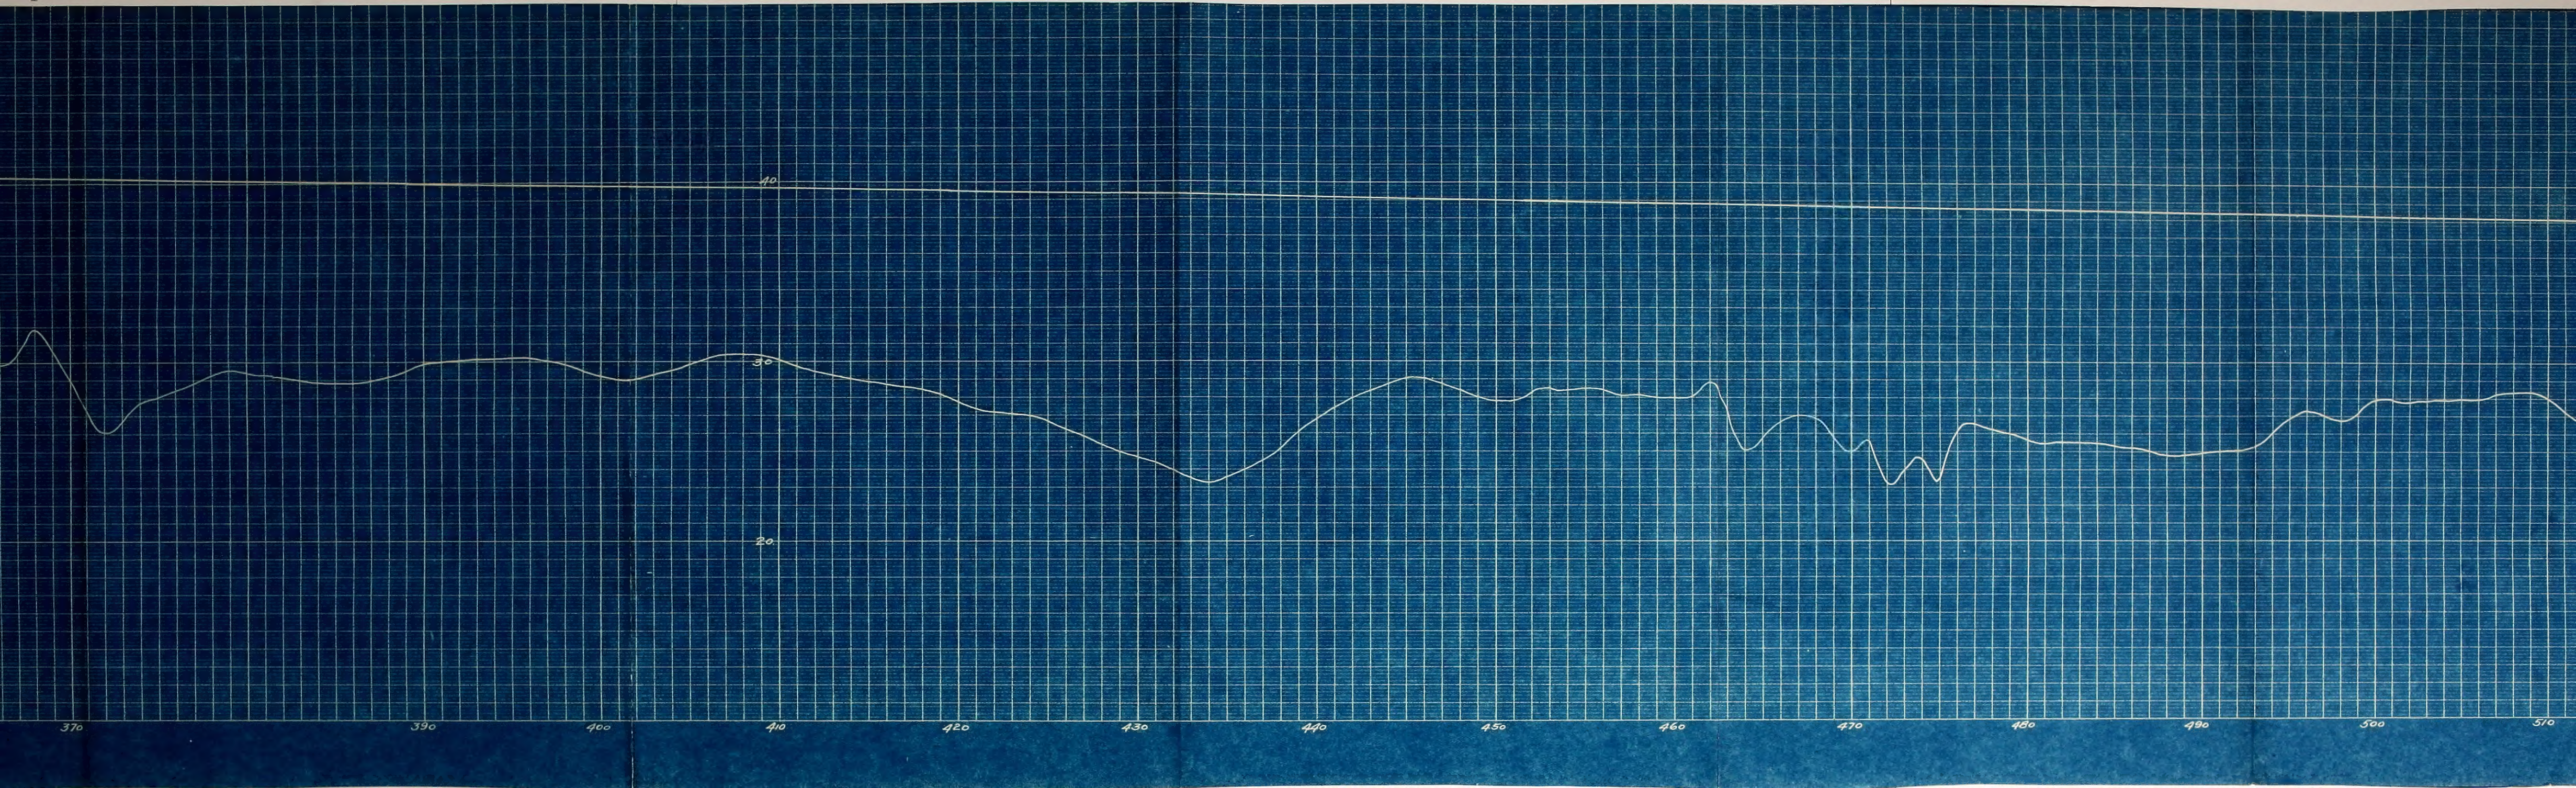

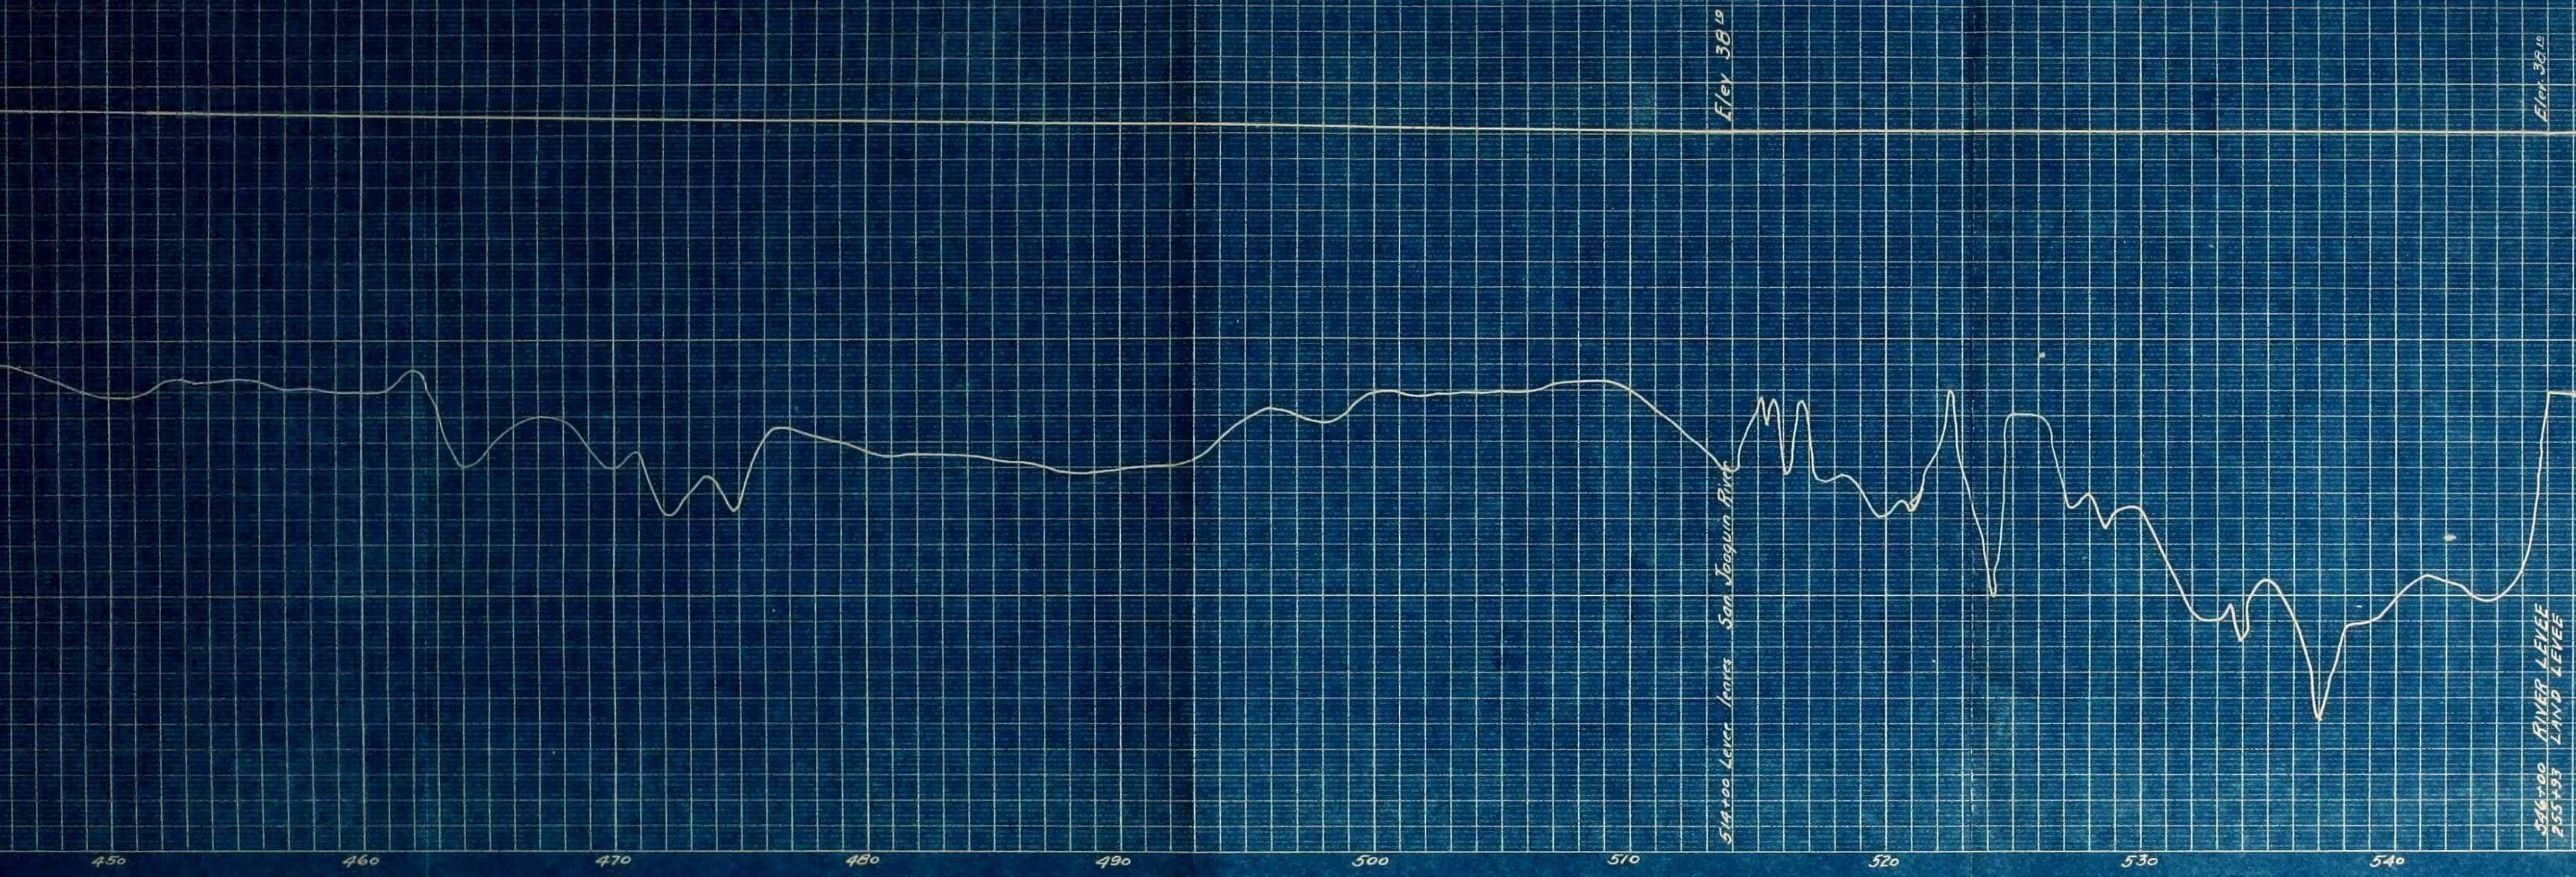

RIVER JUNCTION RECLAMATION DIST. NO. 2064.
 SAN JOAQUIN COUNTY CAL.
 PROFILE OF RIVER LEVEE
 SCALE { HOR. 1"=400'
 { VER. 1"=4'
 DATUM USED J.E. LITTLE ENGINEER

